

변경 후




(주)지산종합건축사사무소
TEL : (031) 280 - 6088
FAX : (031) 280 - 6099

PROJECT TITLE

대덕물류센터
신축공사

NOTES

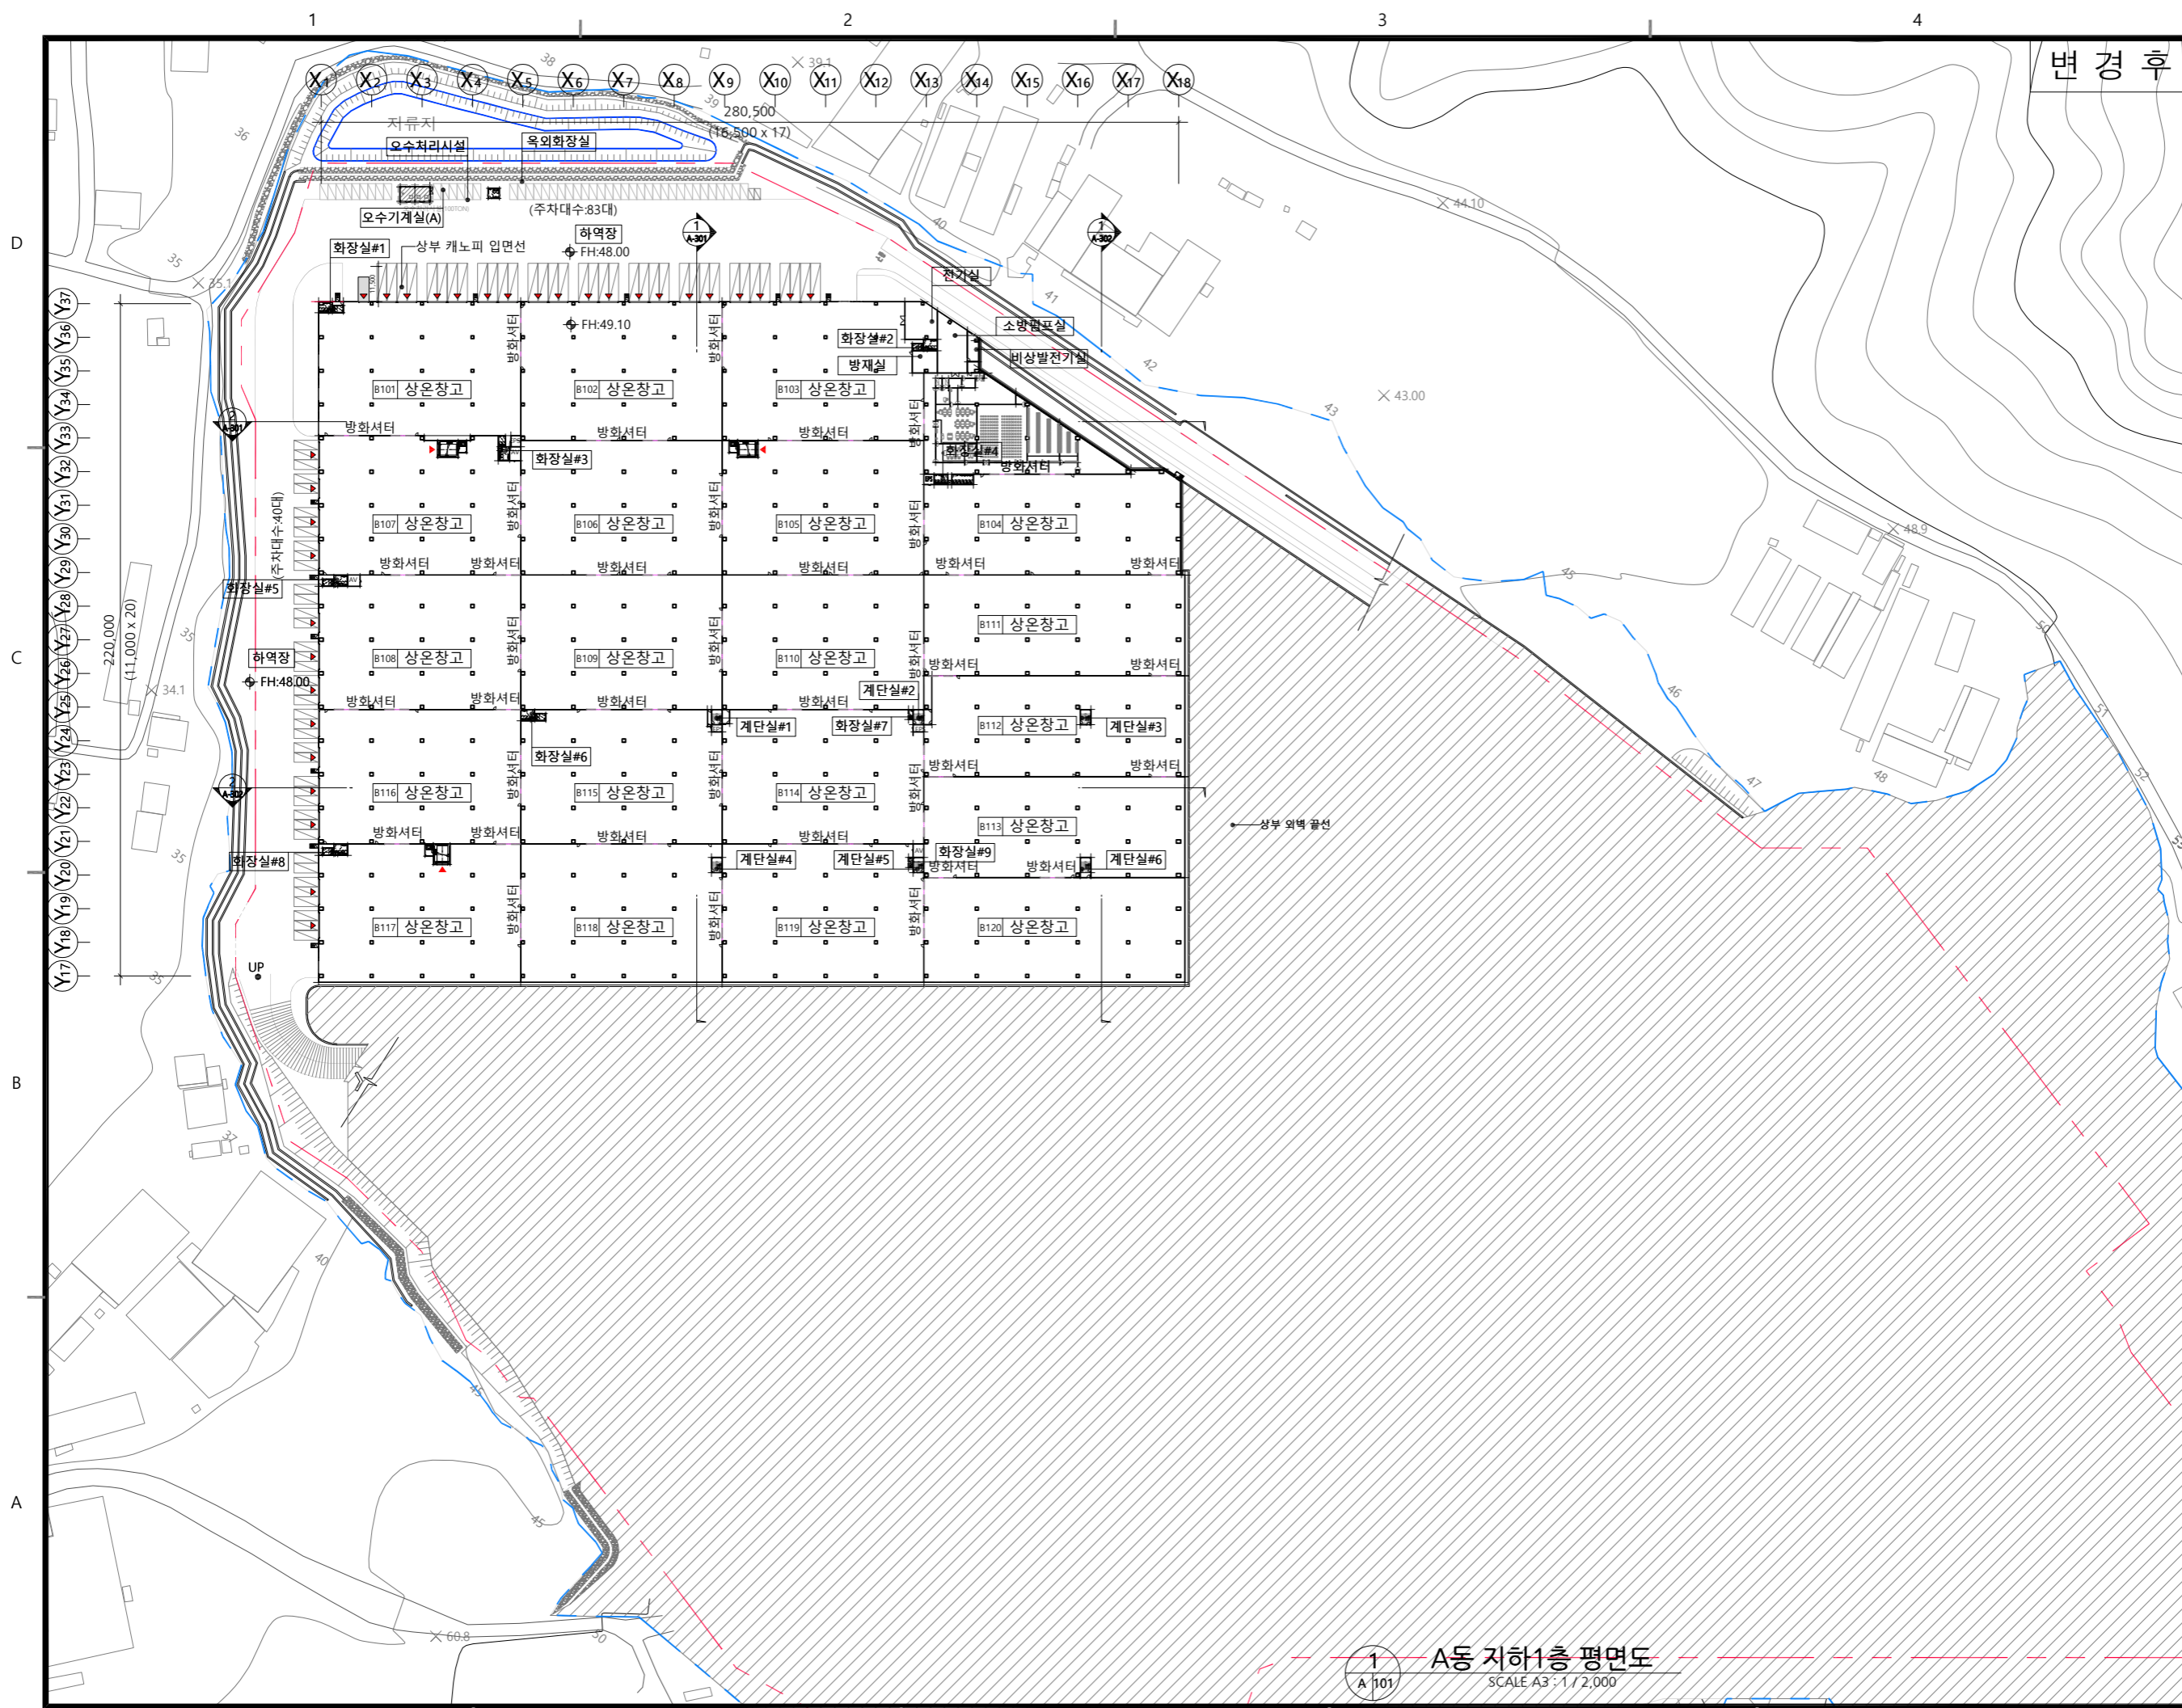

1 A동 지하1층 평면도
SCALE A3 : 1/2,000

NO	DATE	REV. DESCRIPTION	DRWN	CHKD

DATE
2023. 01.

SCALE
A1 : 1/1,000 A3 : 1/2,000

DESIGN BY APPROVED BY

DRAWING BY


CHECKED BY

DRAWING TITLE

A동 지하1층 평면도

DRAWING NO

A - 101

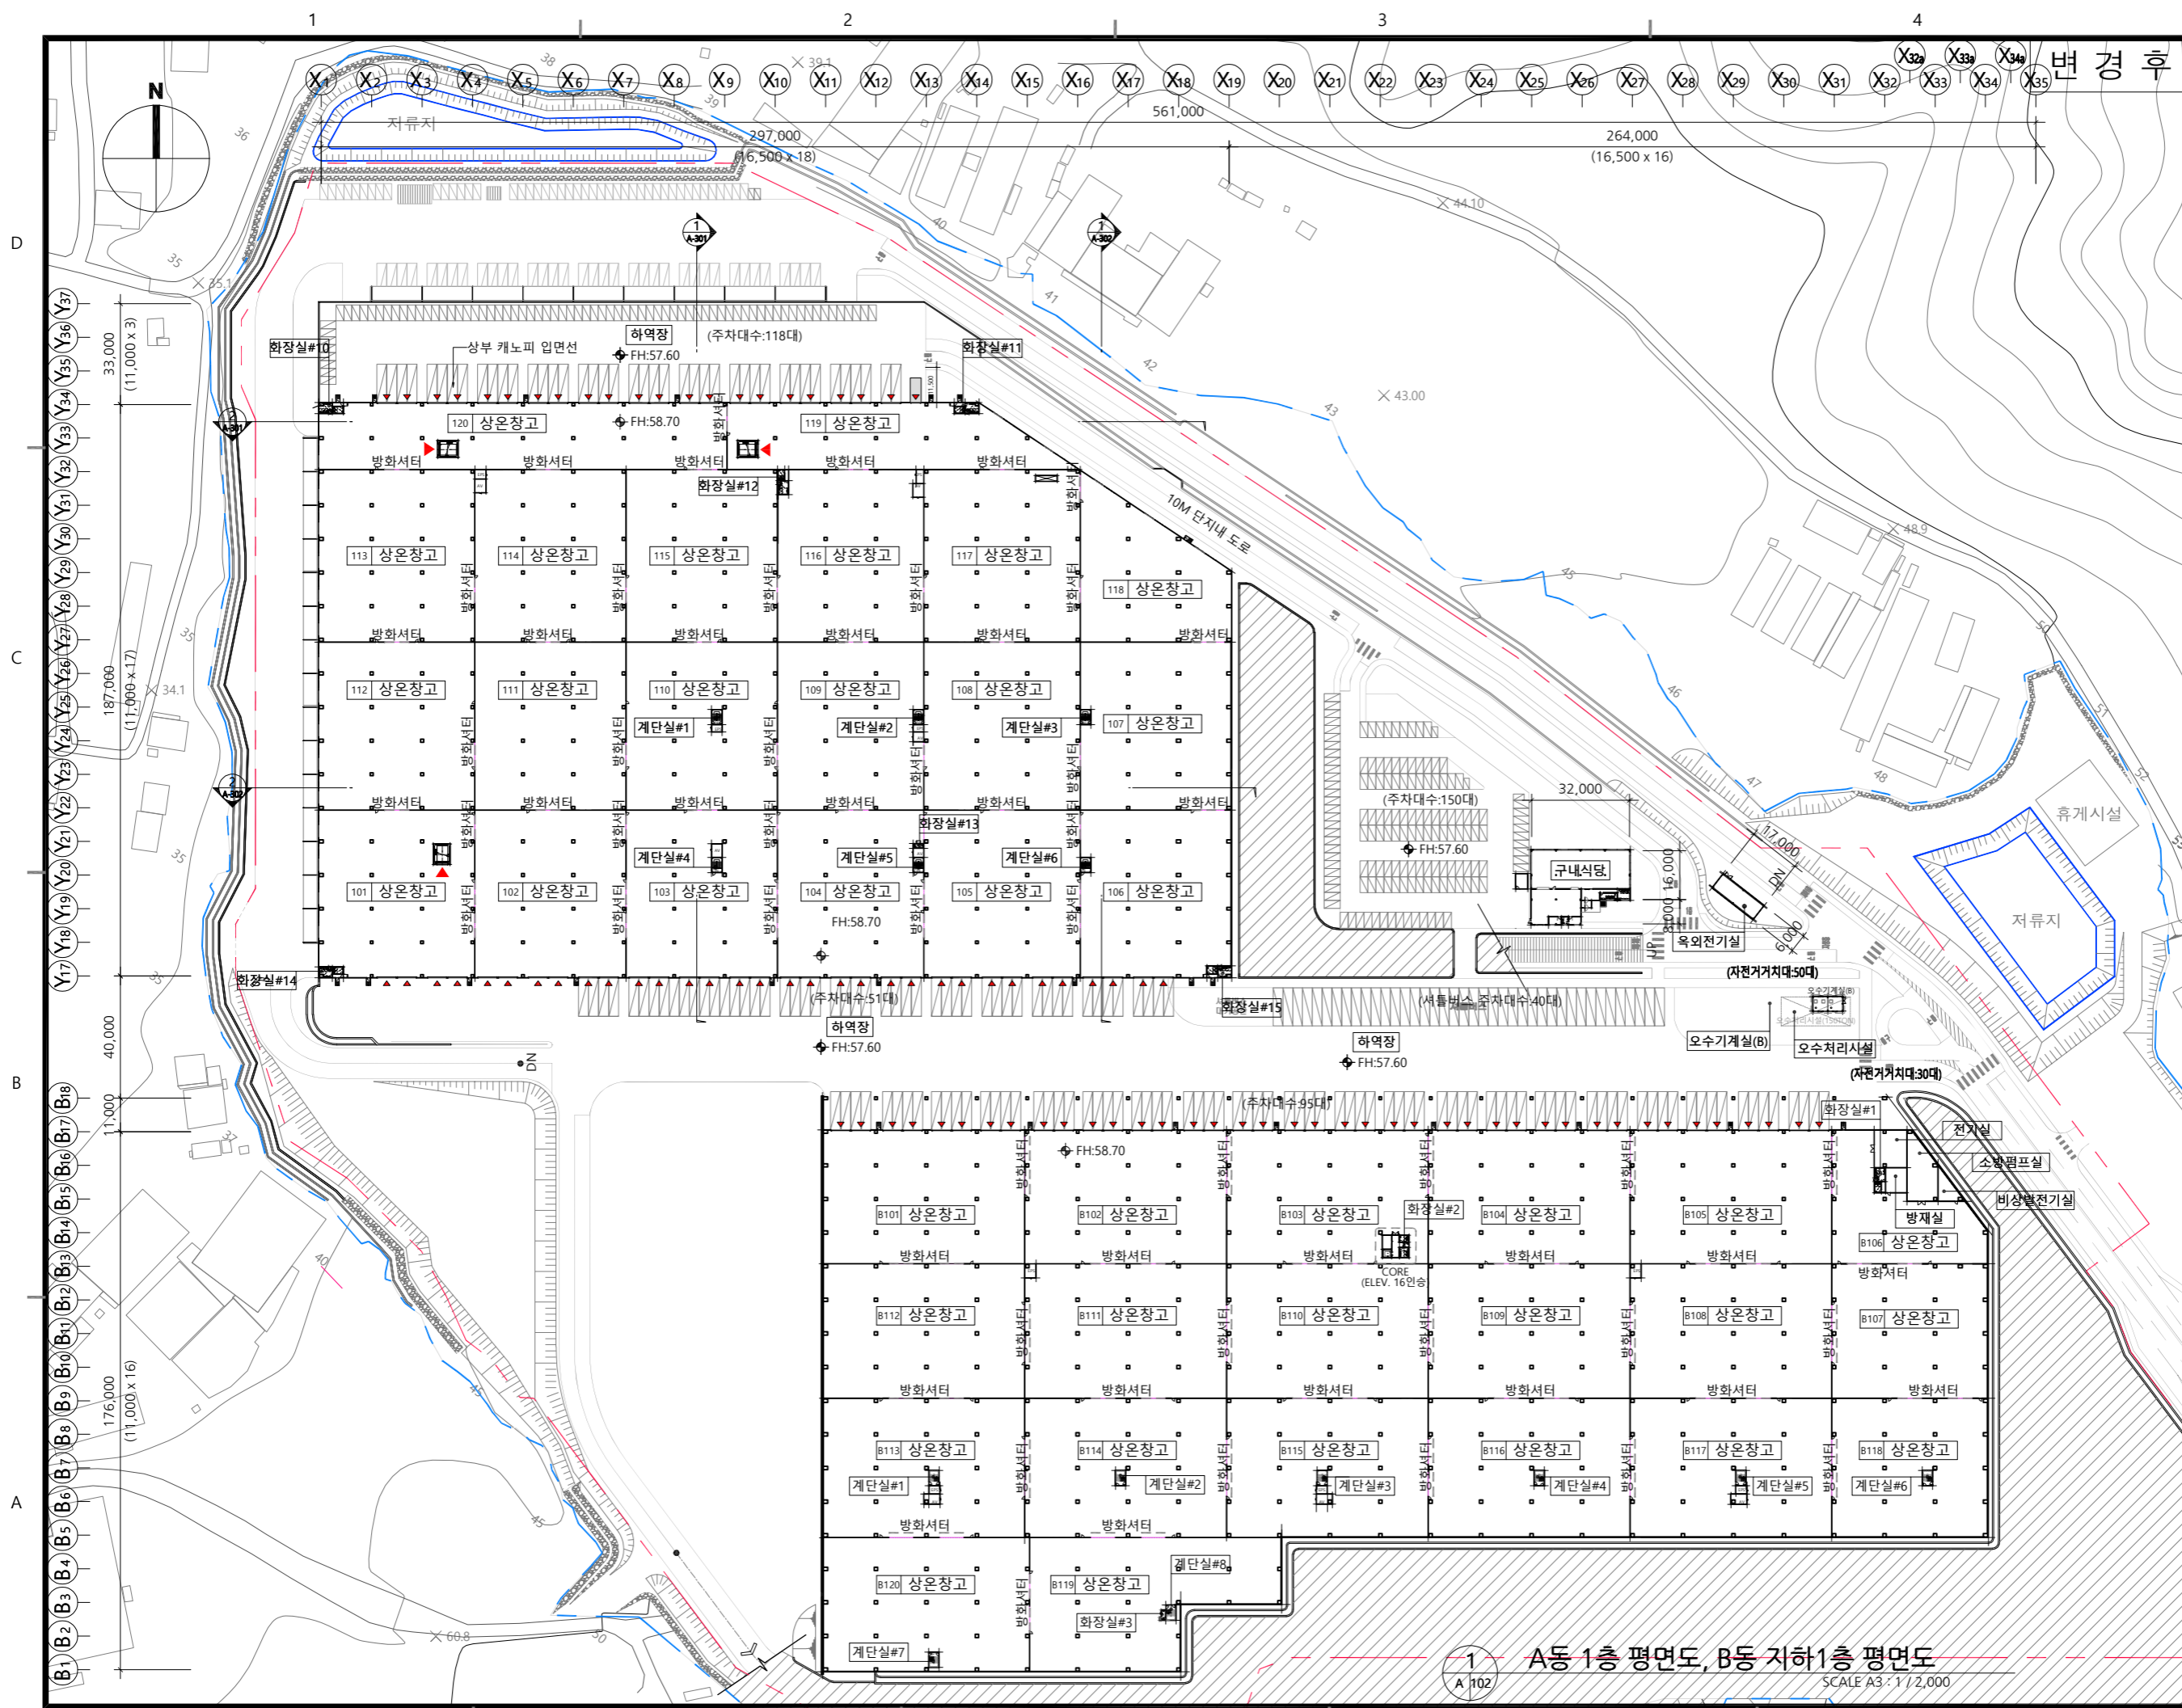

(주)지산종합건축사사무소
 TEL : (031) 280 - 6088
 FAX : (031) 280 - 6099

PROJECT TITLE

대덕물류센터
 신축공사

NOTES

NO	DATE	REV	DESCRIPTION	DRWN	CHKD

DATE 2023. 01.

SCALE A1 : 1/1,000 A3 : 1/2,000

DESIGN BY APPROVED BY

DRAWING BY


CHECKER BY

DRAWING TITLE

A동 1층 평면도
 B동 지하1층 평면도

DRAWING NO

1 A동 1층 평면도, B동 지하1층 평면도
 SCALE A3 : 1/2,000

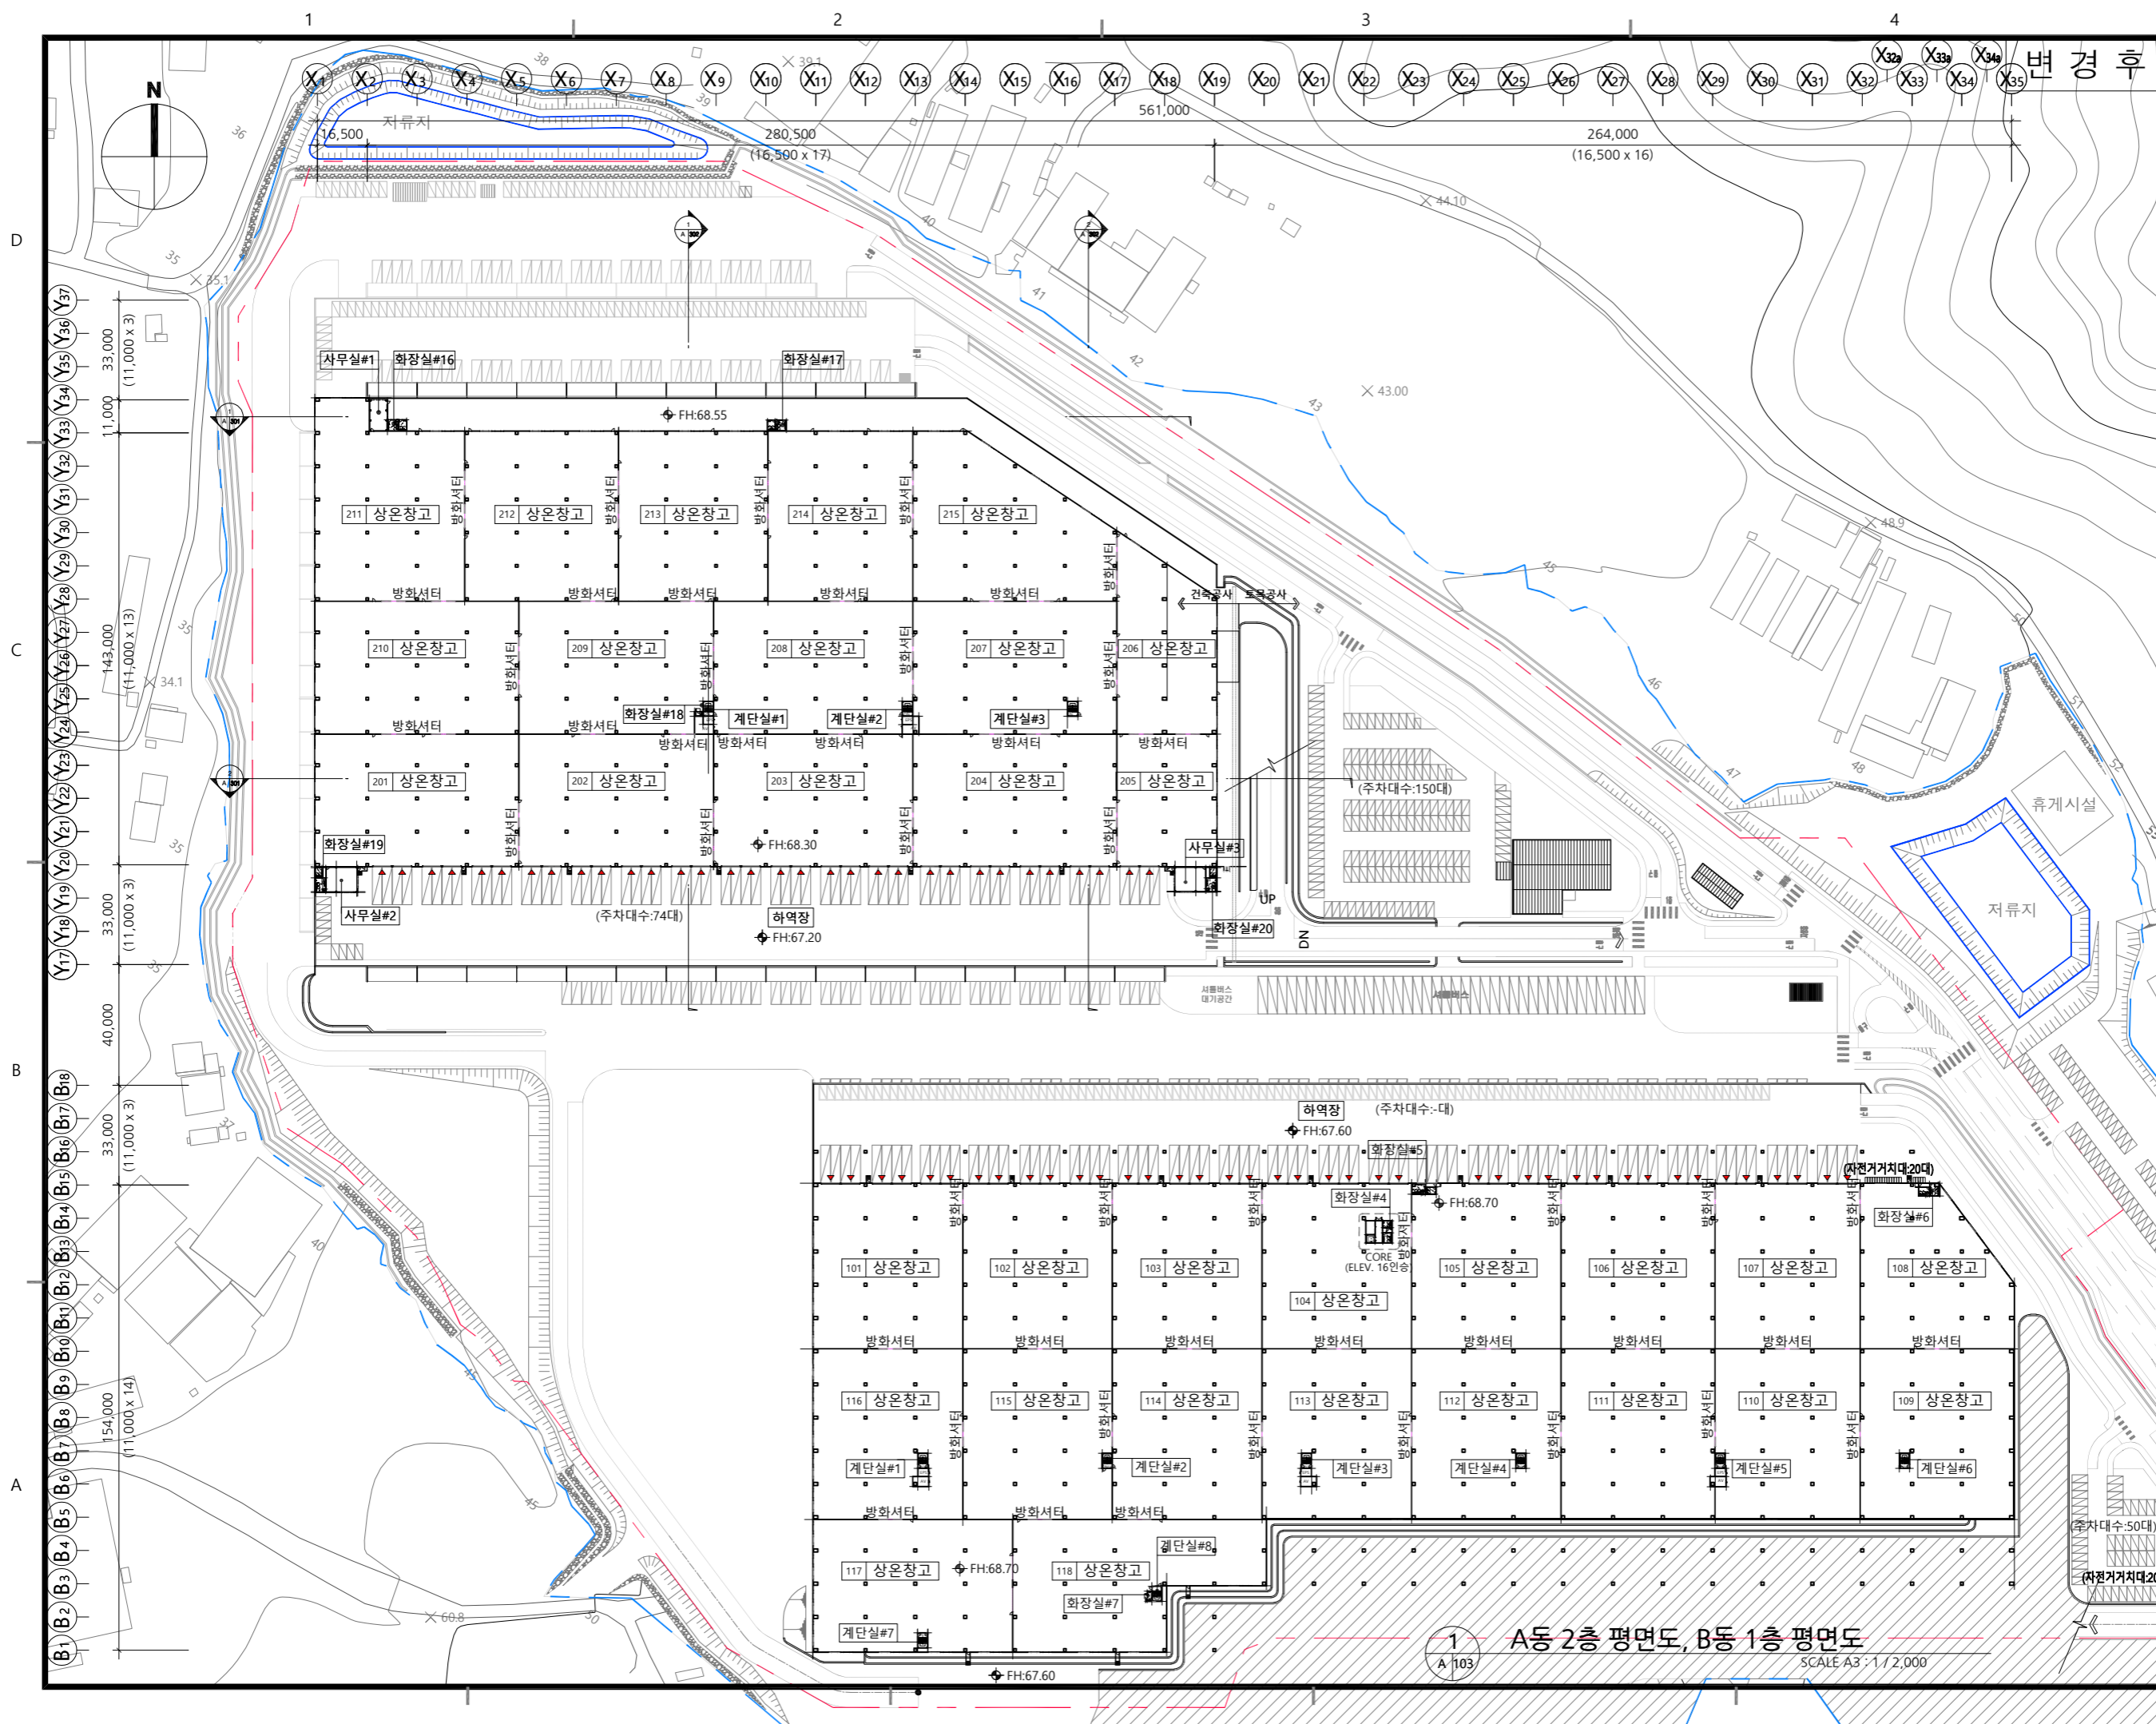


(주)지산종합건축사사무소
 TEL : (031) 280 - 6088
 FAX : (031) 280 - 6099

PROJECT TITLE
**대덕물류센터
 신축공사**

NOTES

NO	DATE	REV DESCRIPTION	DRWN	CHKD
	2023. 01.			
SCALE A1 : 1/1,000 A3 : 1/2,000				
DESIGN BY		APPROVED BY		
DRAWING BY				
CHECKED BY				
DRAWING TITLE A동 2층 평면도 B동 1층 평면도				
DRAWING NO A - 103				

A동 2층 평면도, B동 1층 평면도
 SCALE A3 : 1 / 2,000

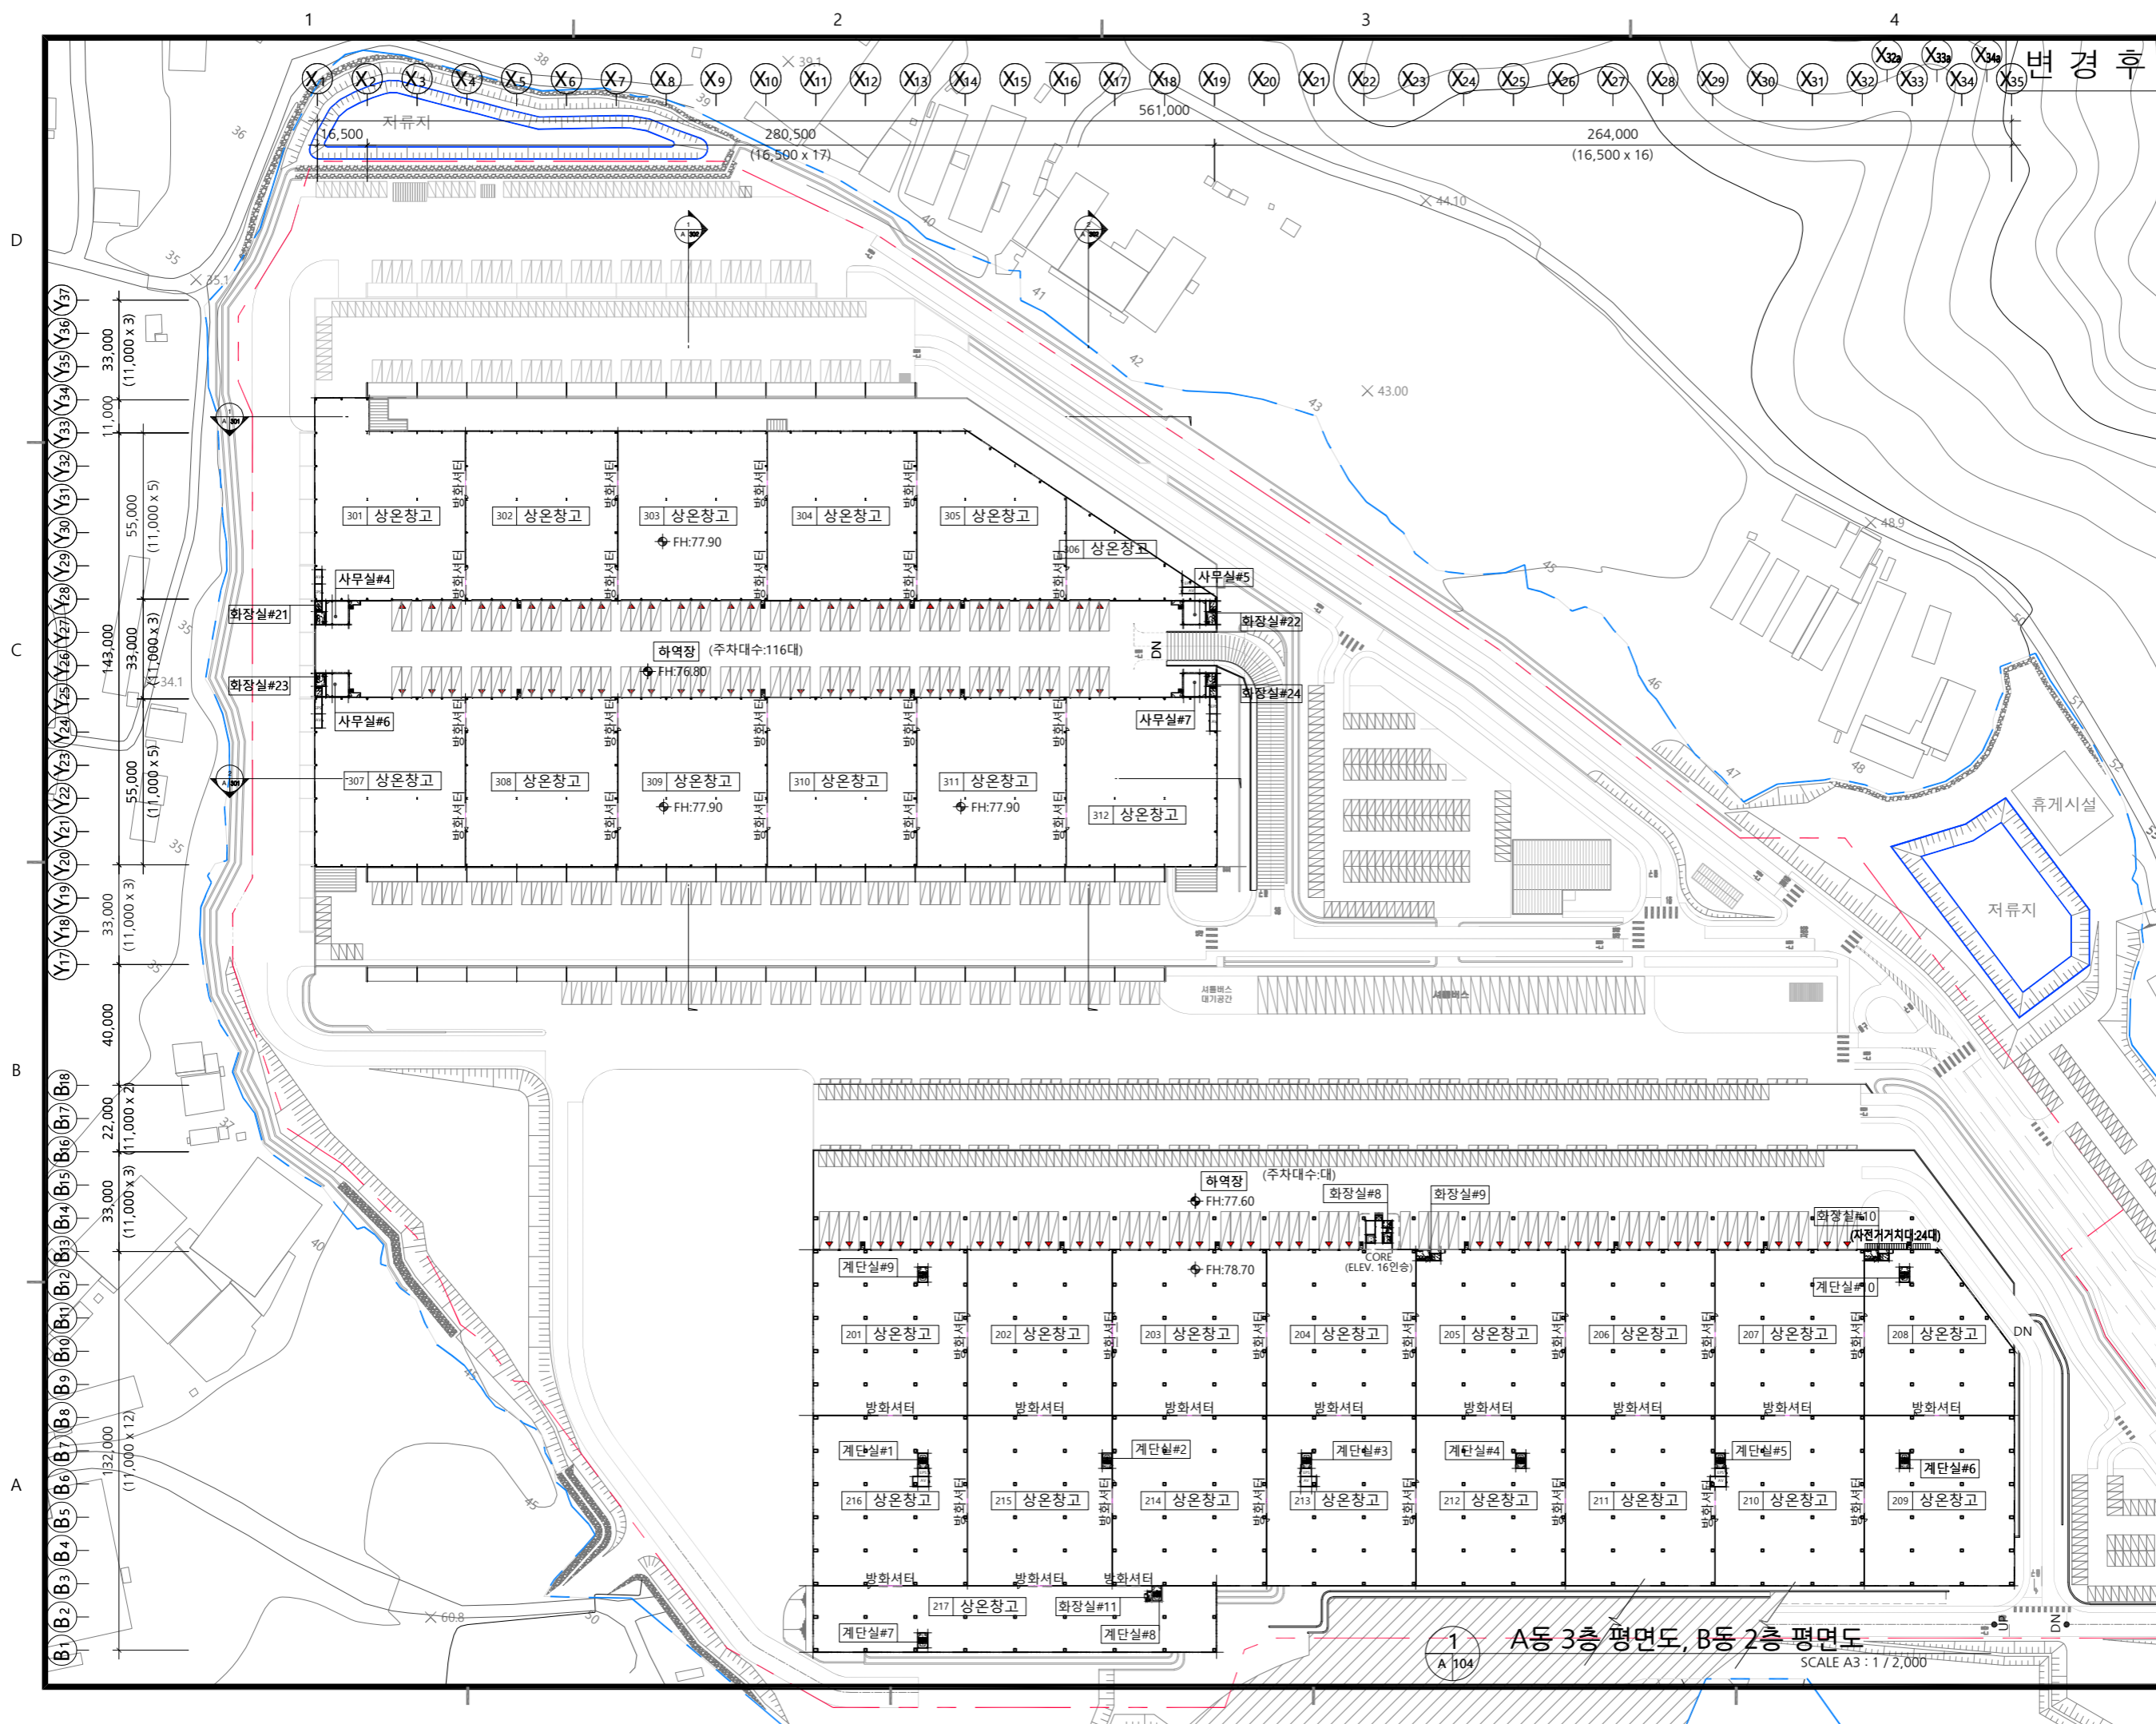

(주)지산종합건축사사무소
 TEL : (031) 280 - 6088
 FAX : (031) 280 - 6099

PROJECT TITLE
**대덕물류센터
 신축공사**

NOTES

NO	DATE	REV. DESCRIPTION	DRWN	CHKD
	2023. 01.			
SCALE A1 : 1/1,000 A3 : 1/2,000				
DESIGN BY		APPROVED BY		
DRAWING BY				
CHECKED BY				
DRAWING TITLE A동 3층 평면도 B동 2층 평면도				
DRAWING NO A - 104				

1 A동 3층 평면도, B동 2층 평면도
 SCALE A3 : 1 / 2,000

